




Proposed Front Elevation

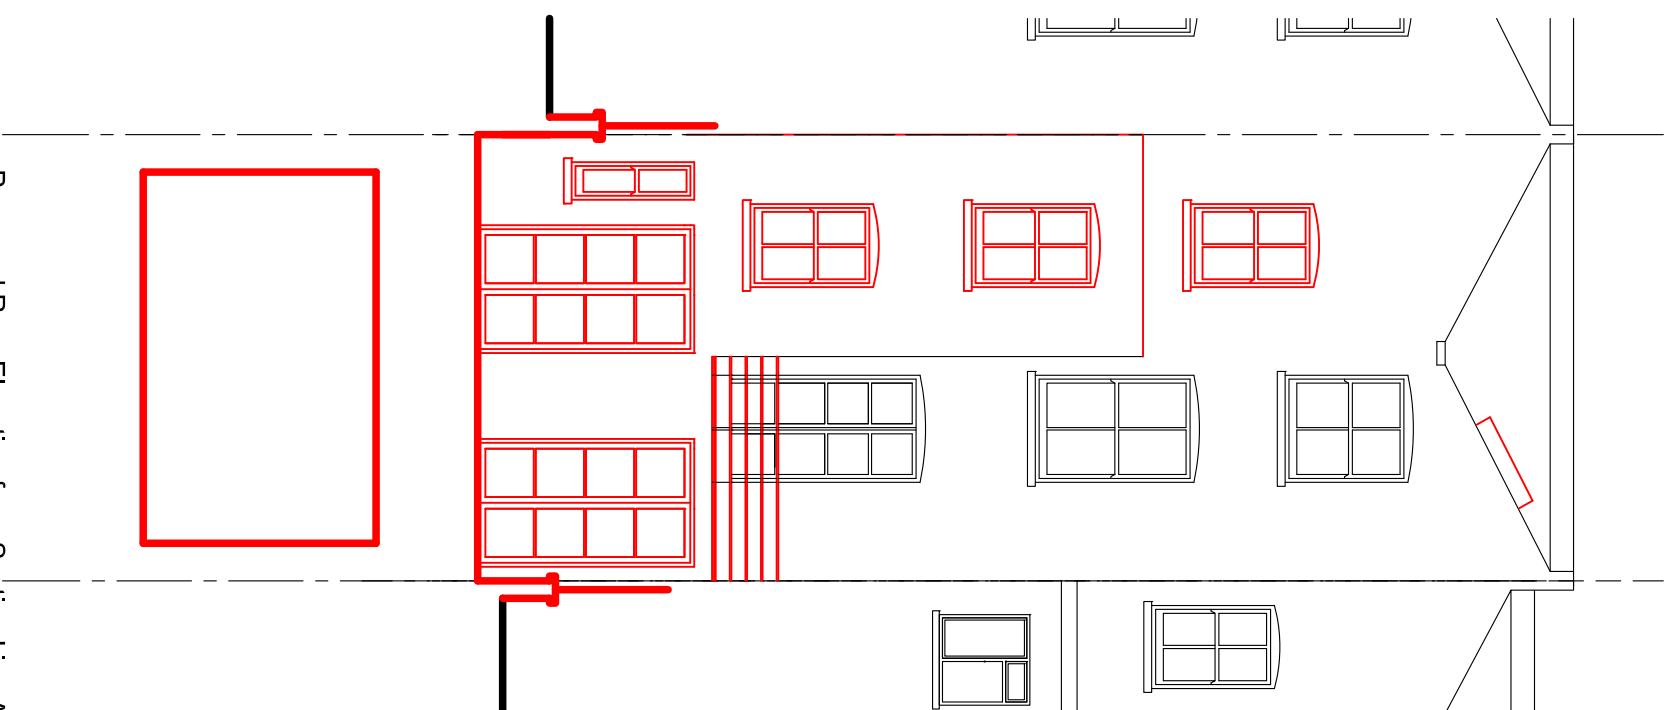

Proposed Rear Elevation from Section Line A

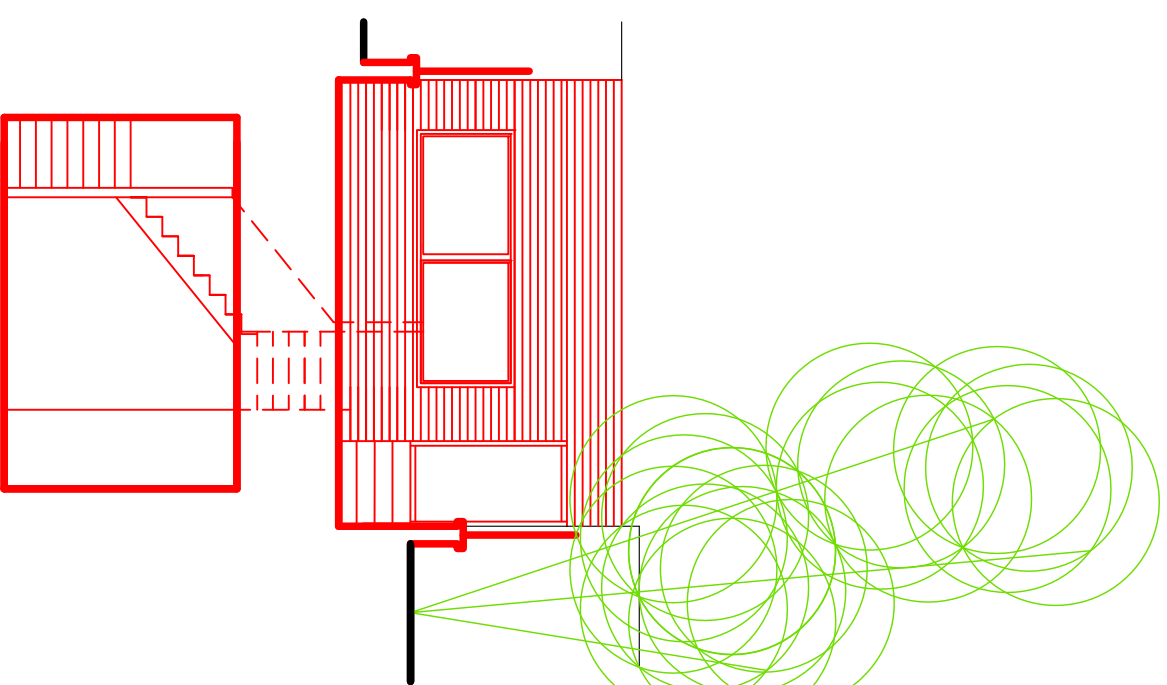

Proposed Elevation of Studio from Section Line A

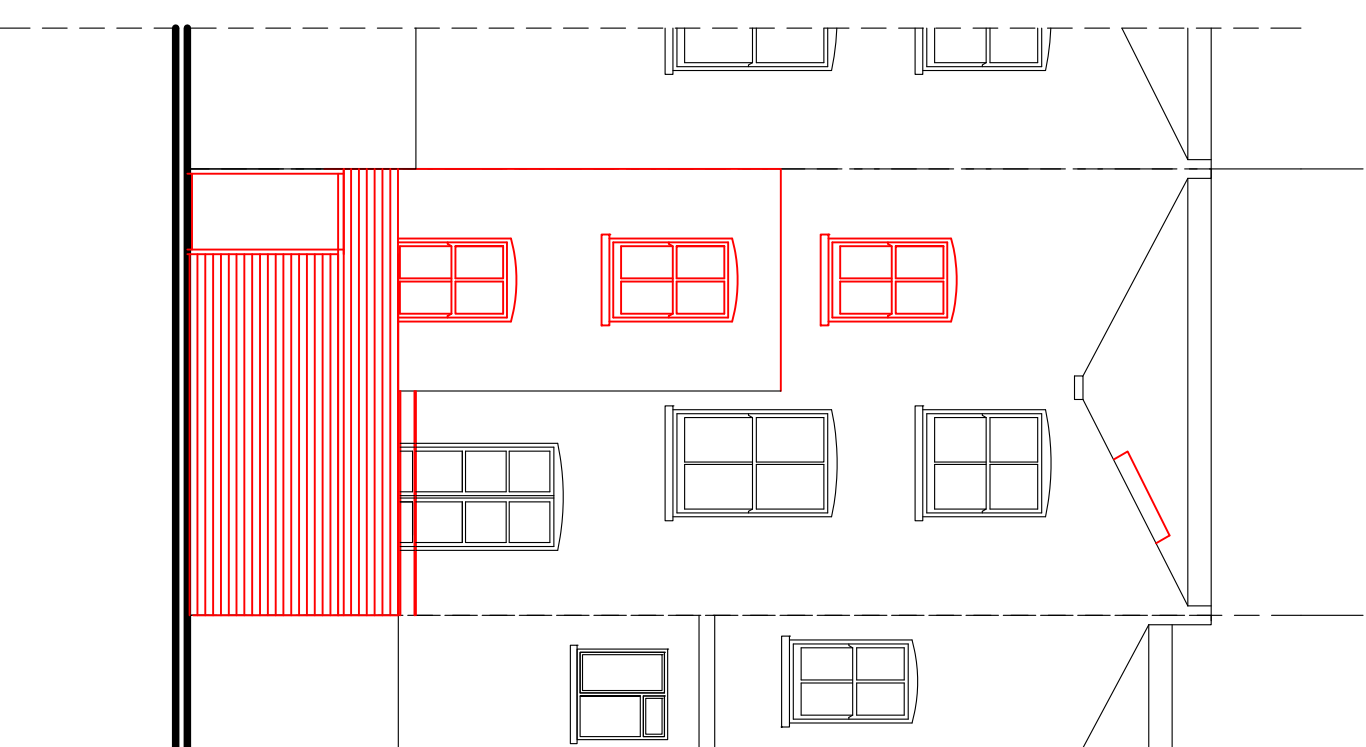

Proposed Elevation of Studio from Elgin Mews



scale bar showing 500 x 1000 solids in 1000 x 10000 bar

this drawing is subject to town planning and all other statutory consents
 no dimensions are to be taken from this drawing unless given as figured dimensions
 no structural work is to be based on this drawing without correlative calculations by a qualified structural engineer
 all areas and dimensions are given in notional terms Scale 1:50 at A1 size tolerance +/- 100mm